




NORTH ELEVATION 1:100

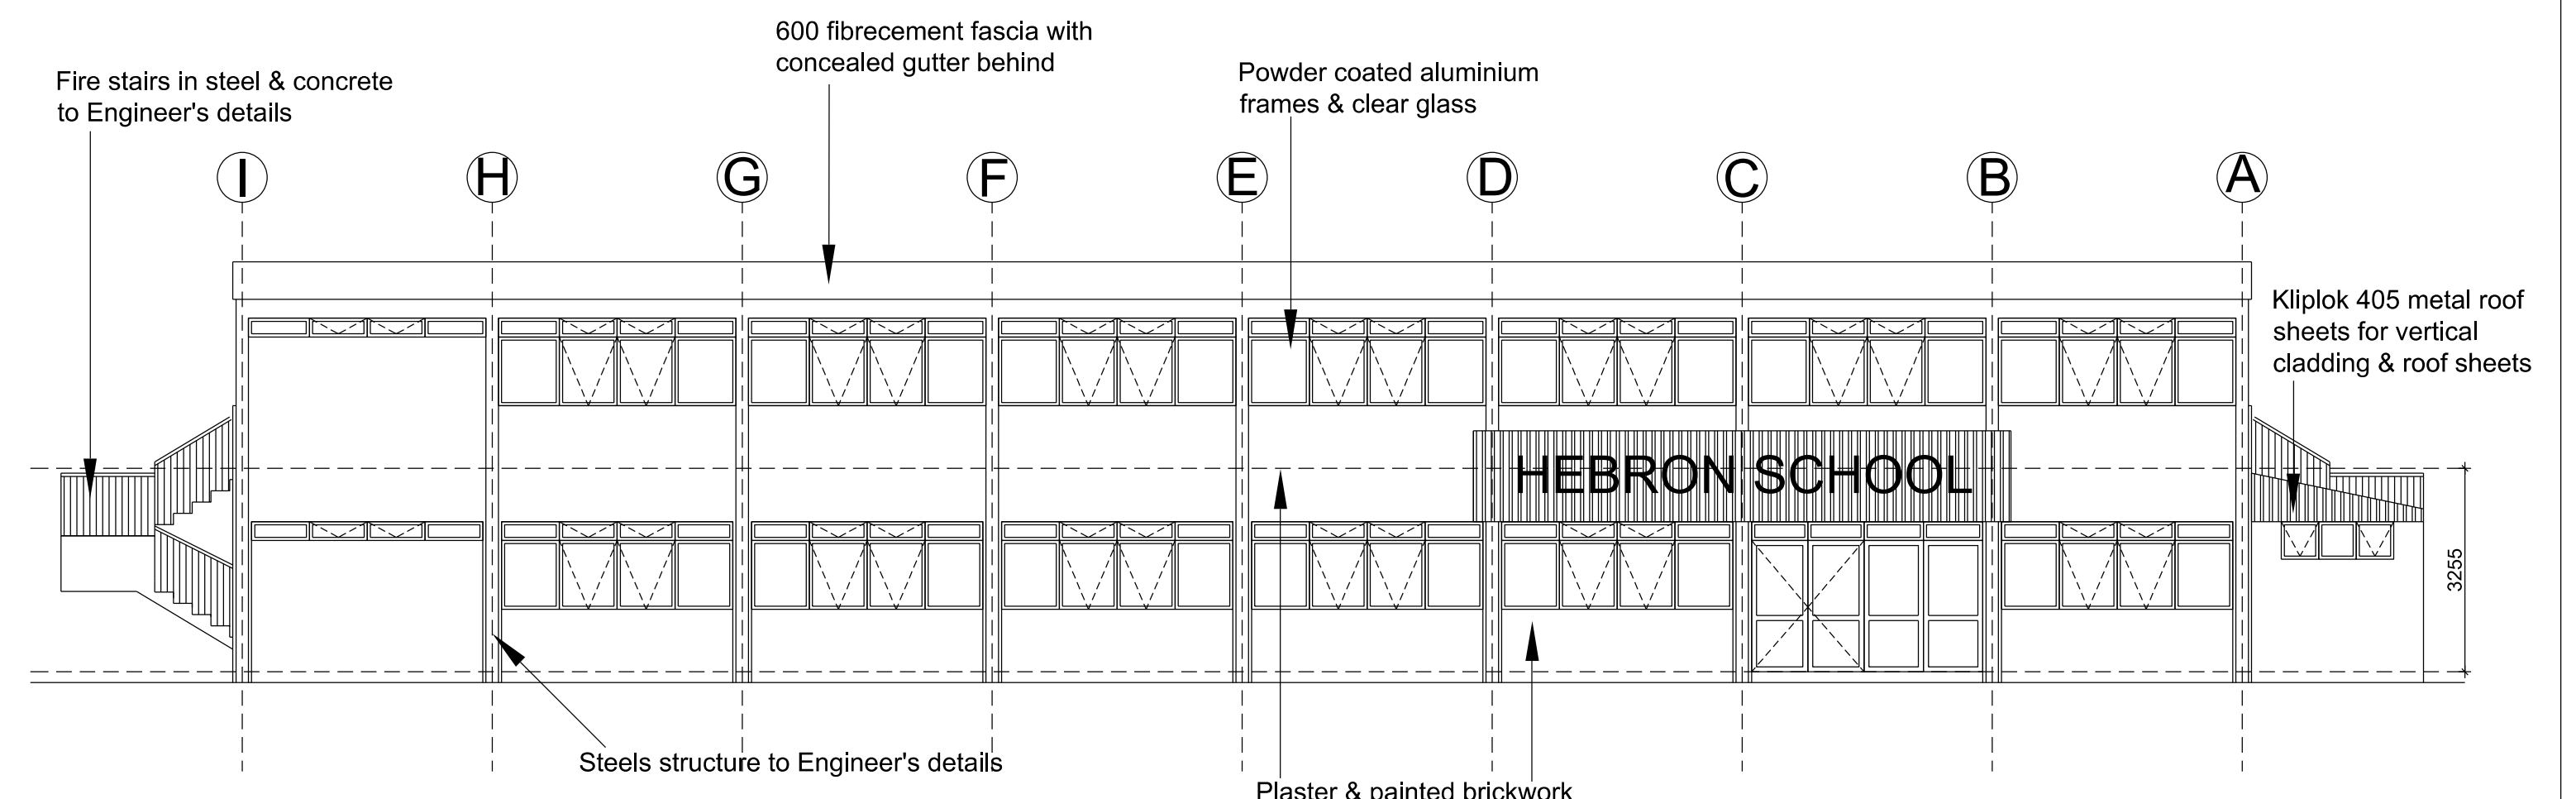

WEST ELEVATION 1:100

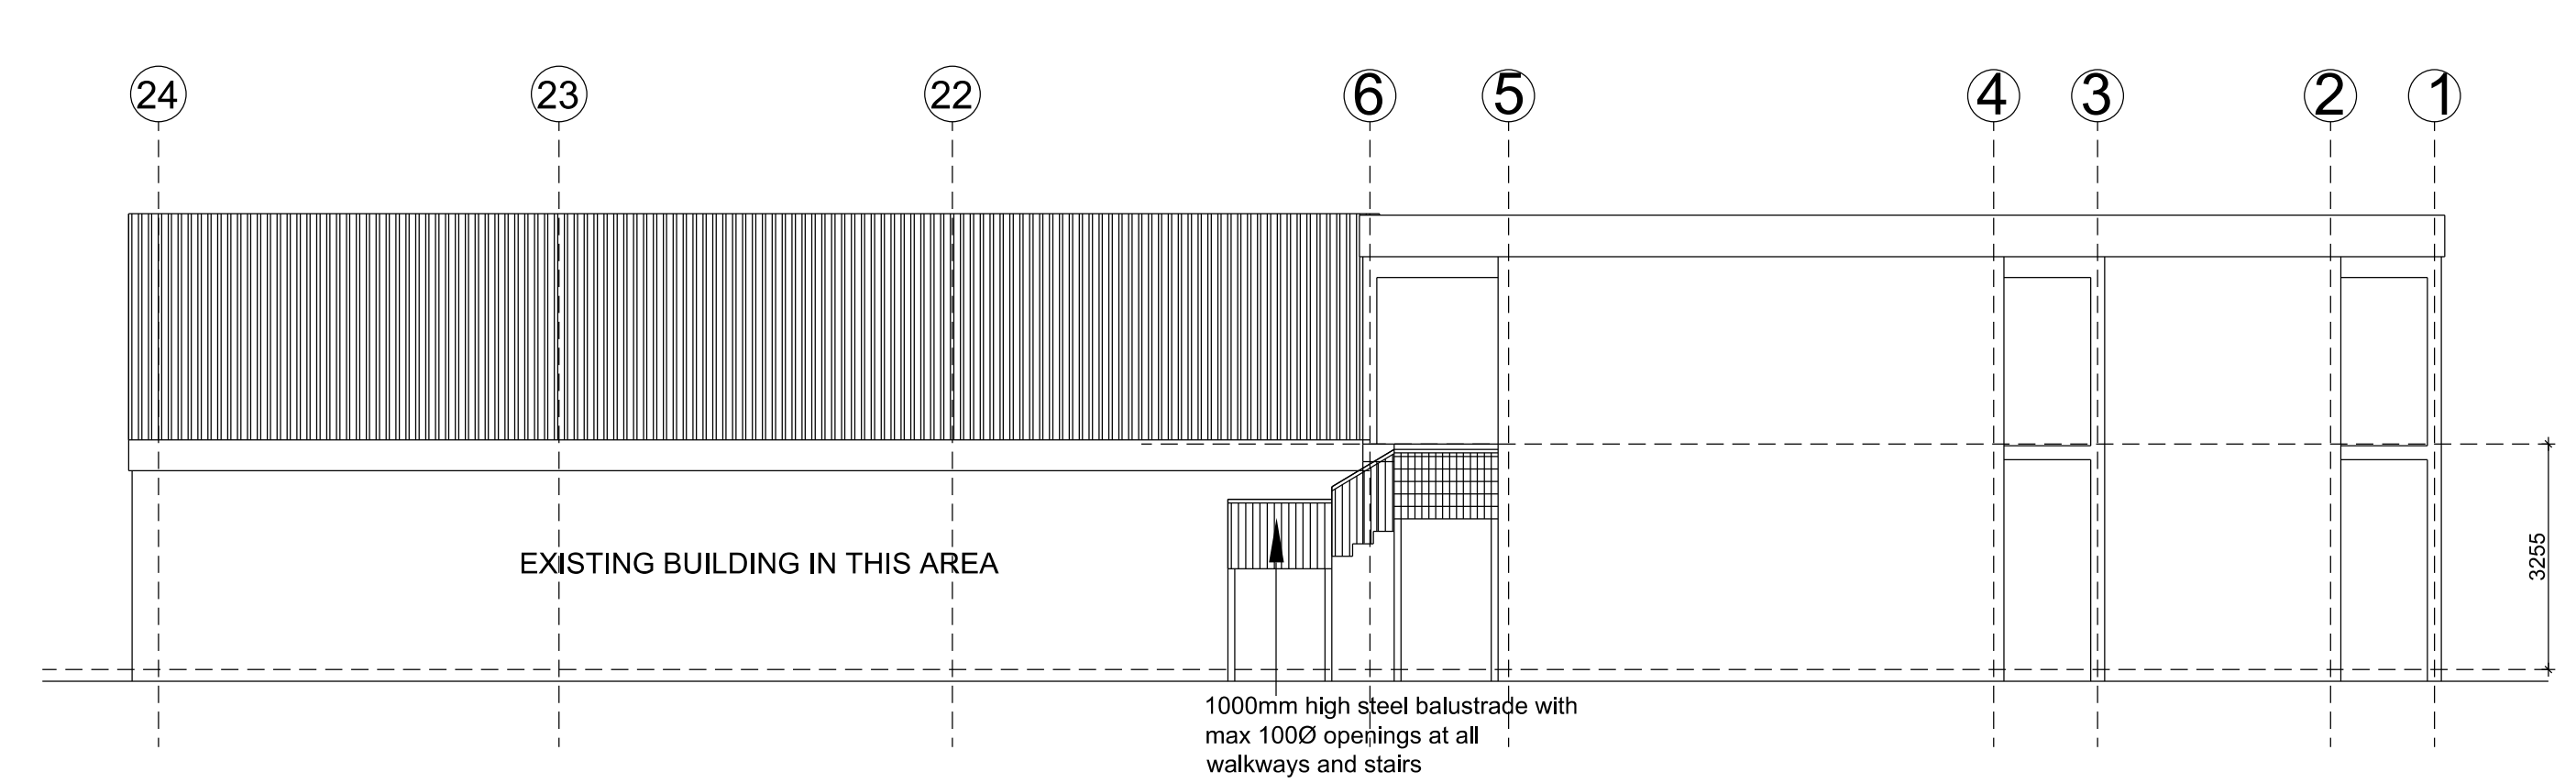


EAST ELEVATION 1:100

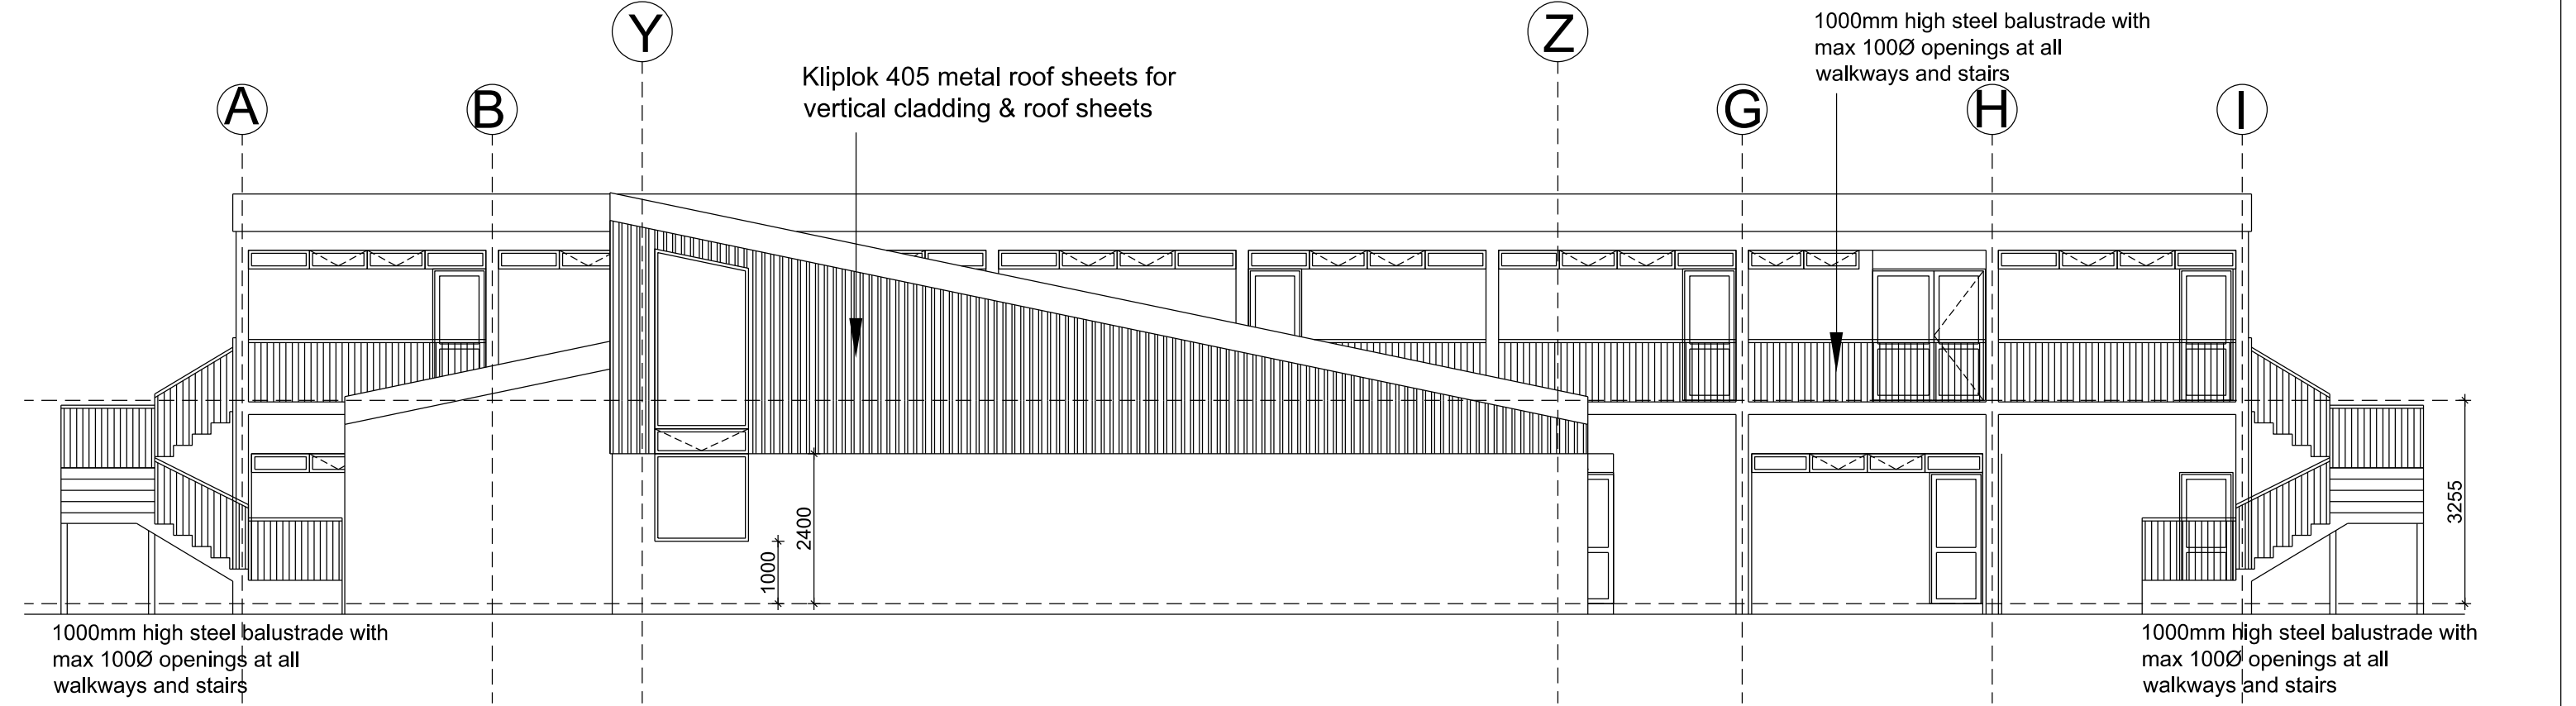

SOUTH ELEVATION 1:100

HEBRON SCHOOL

SAM PELLISSIER ARCHITECT

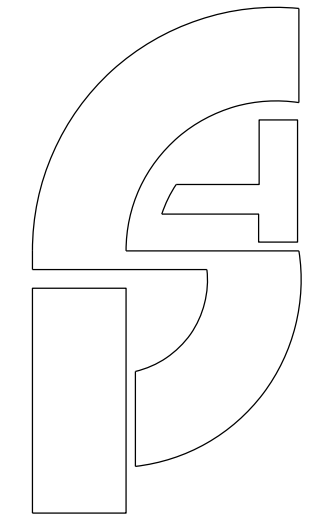

TEL 021-882 8125 FAX 021-882 9153
PROVINSIE AVENUE, STELLENBOSCH

PROJECT	PROPOSED ADDITIONS HEBRON SCHOOL PTN 1 OF ERF 928
DESCRIPTION	ELEVATIONS

SCALE	DATE
as shown	Dec 05
DRAWING NUMBER	REVISION
ELEV	00
REVISIONS	
01	MUNICIPAL 06-12-15